


CHAMPION
 MANUFACTURED BEAUTIFULLY™
 725 W. BRIDGE ROAD SUITE 1000 TROY, MI 48064
 (313) 246-1000

APPS-528-SL SR05695
 STONEOAK RANCH # 2
 ARMAND

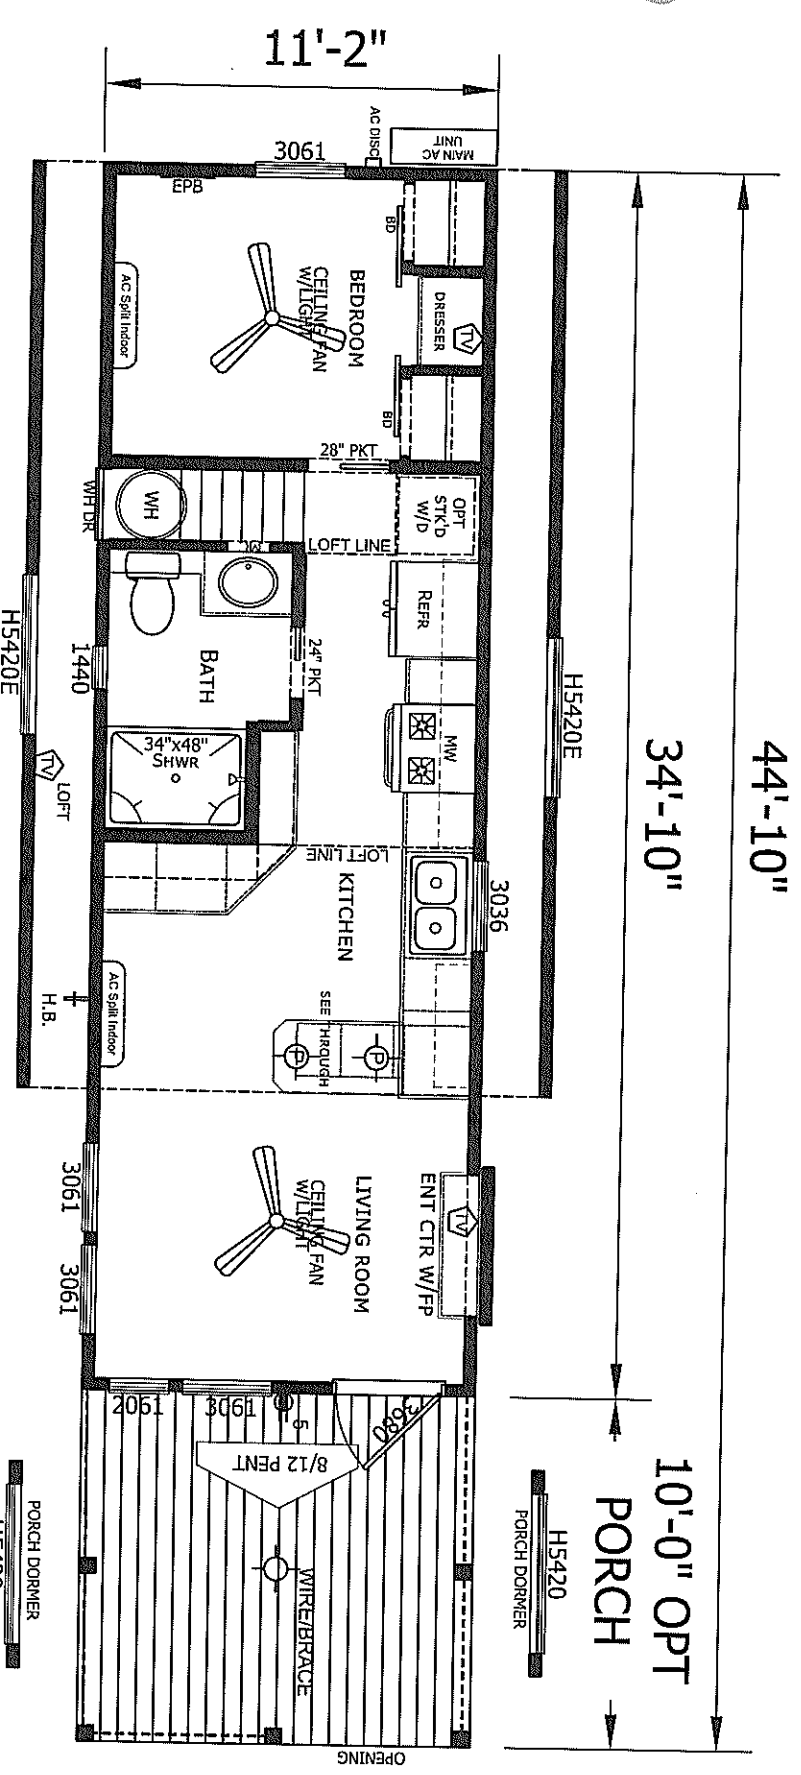

MODIFICATIONS

PROJECT: APPS-528-SL
 11'2" x 34' 10" 1BR 1 BTH

TITLE: LITERATURE
 PLAN

SHEET: L-101

DESIGN BY: DW/AVS
 DATE: 10-08-23
 SCALE: 3/16" = 1'-0"

FILE NAME: APPS-528-SL-SR05695-STONEOAK-RANCH

PROFESSIONAL AND CORPORATE
 THESE DRAWINGS AND SPECIFICATIONS ARE ORIGINAL
 PROPERTY OF CHAMPION MANUFACTURED HOMES OF AMERICA
 AND SHALL BE KEPT IN CONFIDENCE.